


PRIORITY #3

PRIORITY #5

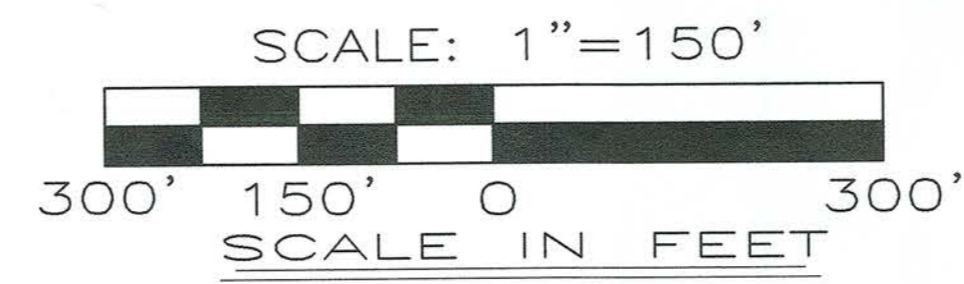

DATE: SEPT. 10, 2007
 SCALE: 1"=150'
 DRAWN BY: RGM
 CHECKED: DIC
 PROJ. NO.: 11-75003

OVERALL PLAN FOR:
 BOYER AVENUE
RECREATION COMPLEX
 PHASE III
 TOWN OF HAMMONTON ATLANTIC COUNTY NEW JERSEY

REVISIONS

arh
ENGINEERS
SURVEYORS
PLANNERS

adams, rehmann & heggan
associates inc.
 850 south white horse Pike, po box 579, hamilton nj 08037
 609-561-0482 fax 609-567-9909
 Certificate of Authorization No. 24GA27973300

ROBERT A. VETTESE
 PROFESSIONAL ENGINEER
 NEW JERSEY LICENSE NO. 23898